


AREA OF FUTURE SCHOOL EXPANSION

SCHOOL (CAFETERIA)

STUDENT ACCESS, ONLY
RELOCATED COURT, REGULATION SIZE

PROPOSED STUDENT GARDEN

- ✓ SURFACE
- ✓ WASTE CONTAINERS
- ✓ WATER SOURCE: HOSE BIB LOCATION
- ✓ PERIMETER PLANTING BEDS (5' WIDE)
- ✓ STORAGE
- ✓ FENCING: CHAIN LINK, 5.0'
- ✓ FENCING: DOUBLE-GATED ENTRANCE
- ✓ SIGNAGE
- ✓ FENCING: SERVICE ENTRANCE, 16' WIDE

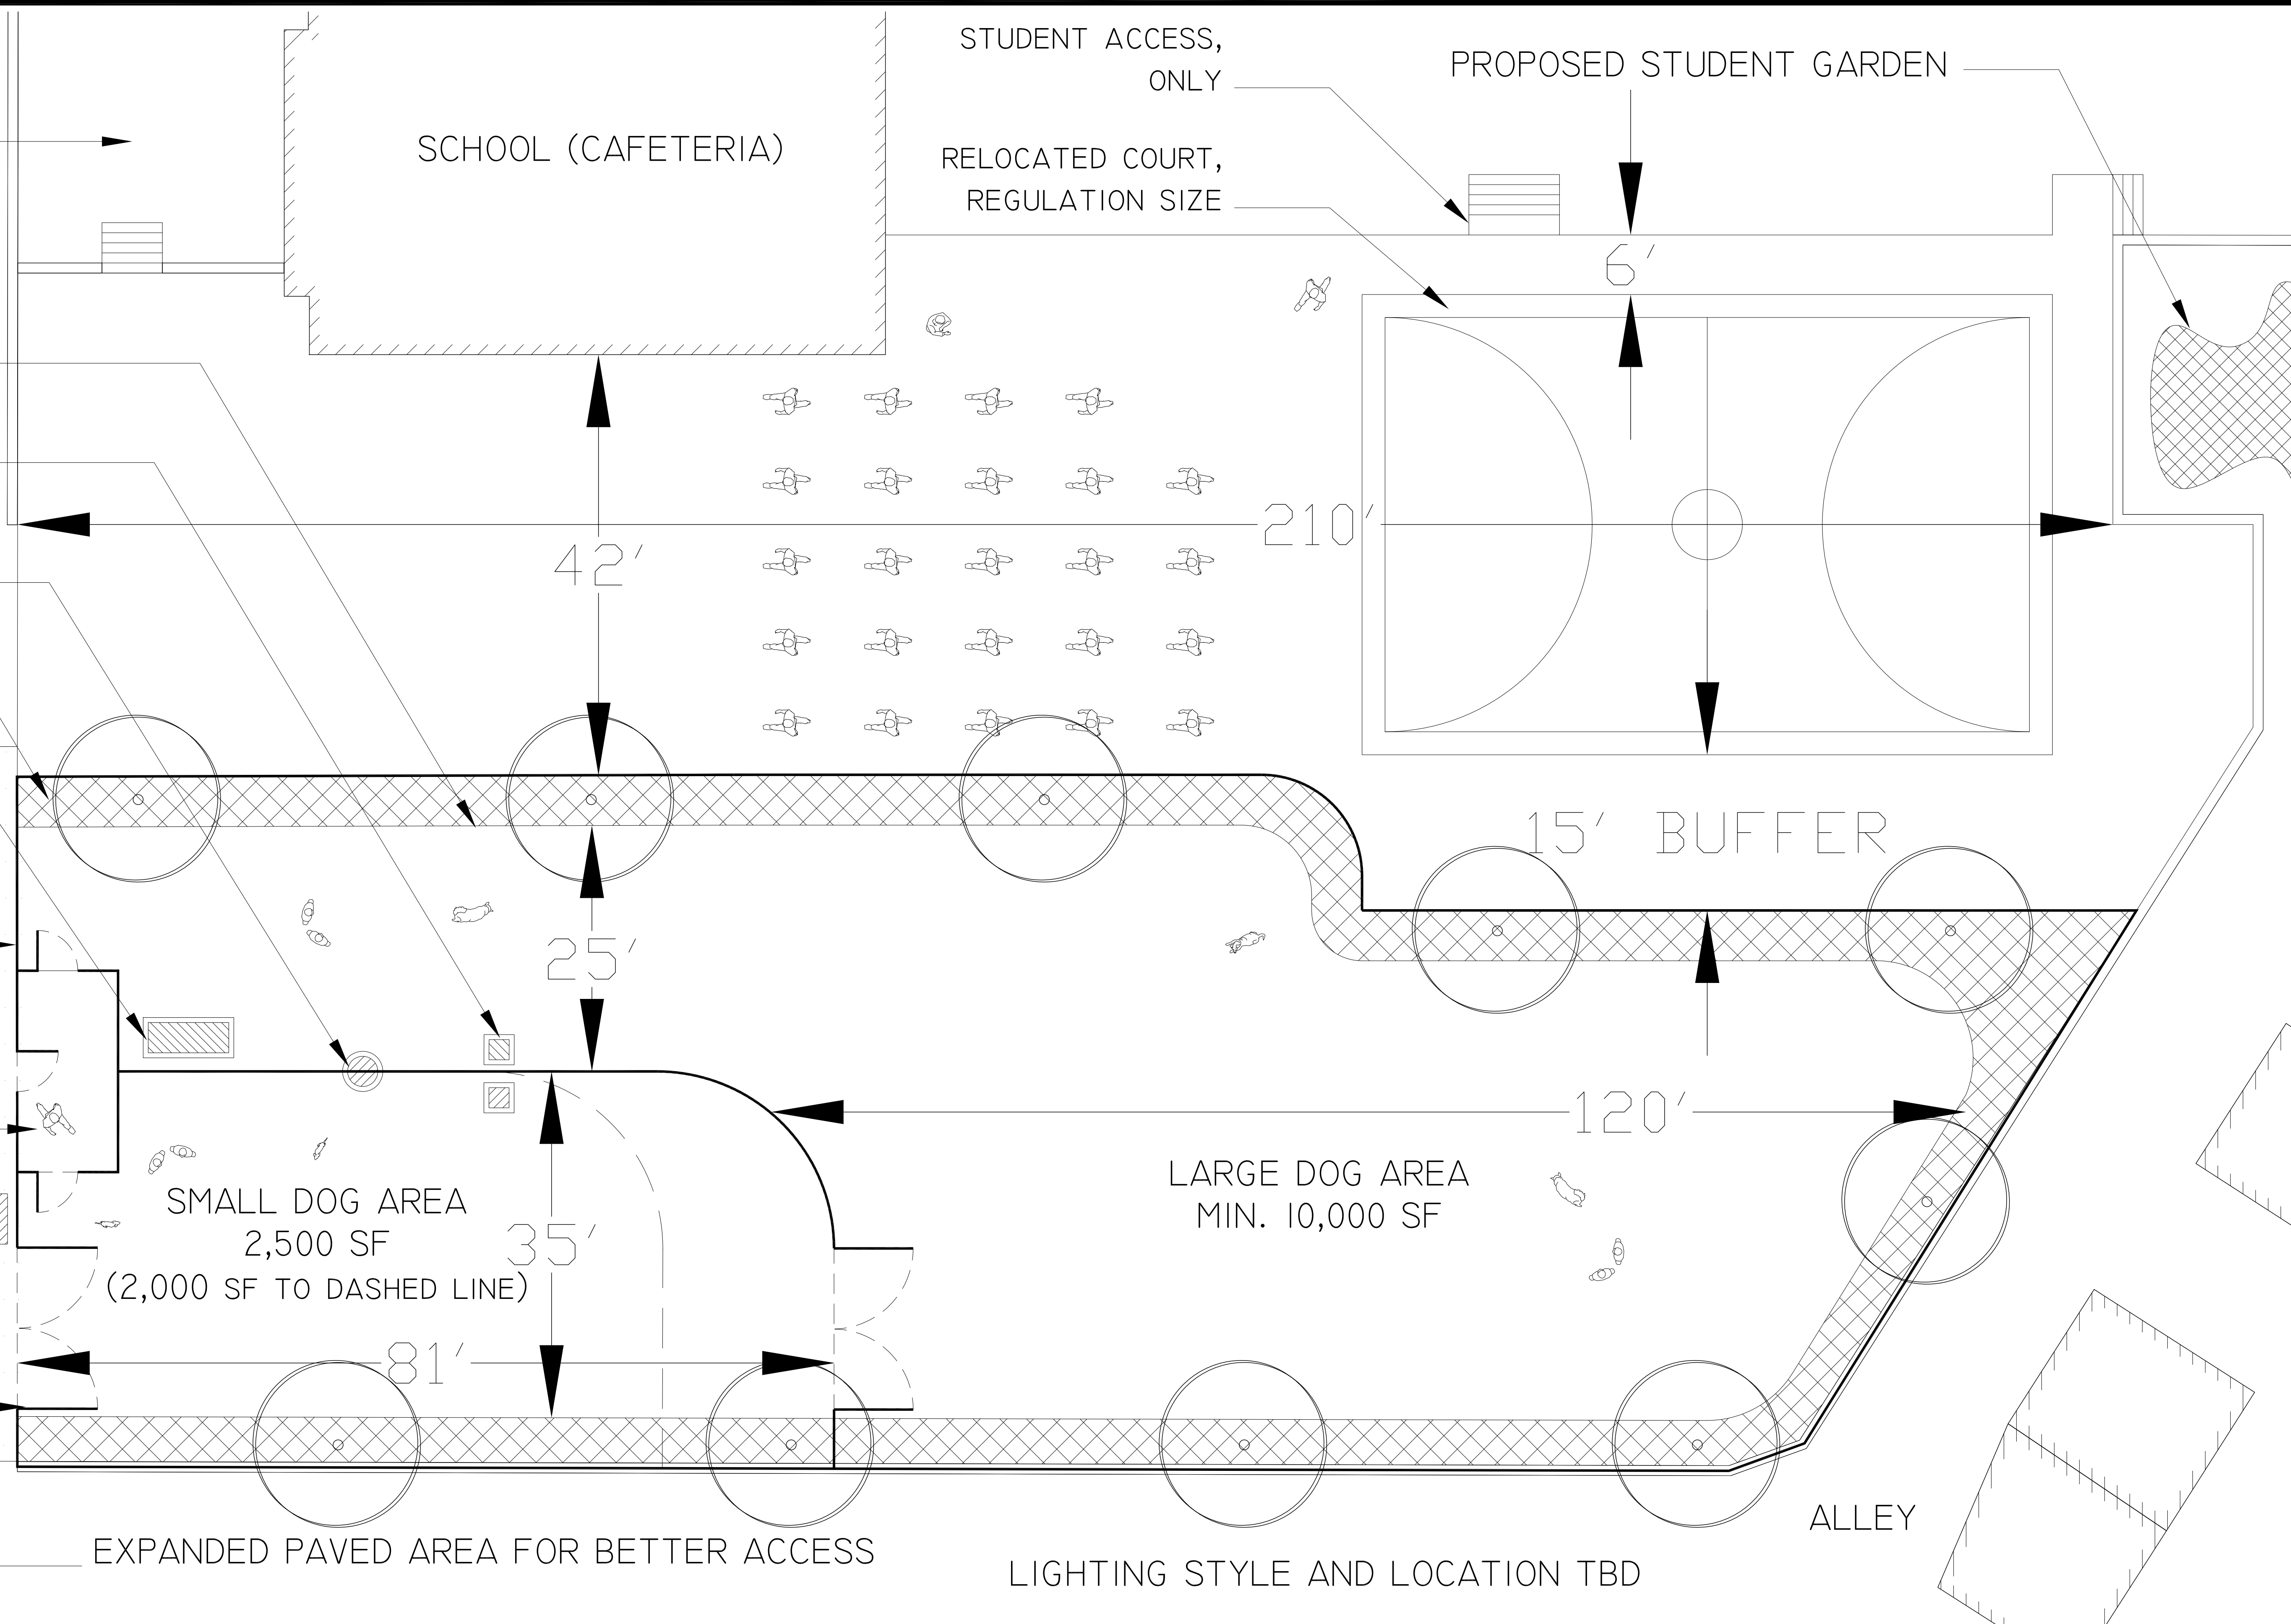

KINGSMAN FIELD DOG PARK
CONCEPTUAL DESIGN "I" (12,500 SF)
 14TH STREET AND TENNESSEE AVENUE, NE, WASHINGTON, D.C.



NOT FOR CONSTRUCTION
 DC PARKS & RECREATION
 PREPARED BY SHERRY FREAR
 FEBRUARY 6, 2009